




### Normalprofil P30

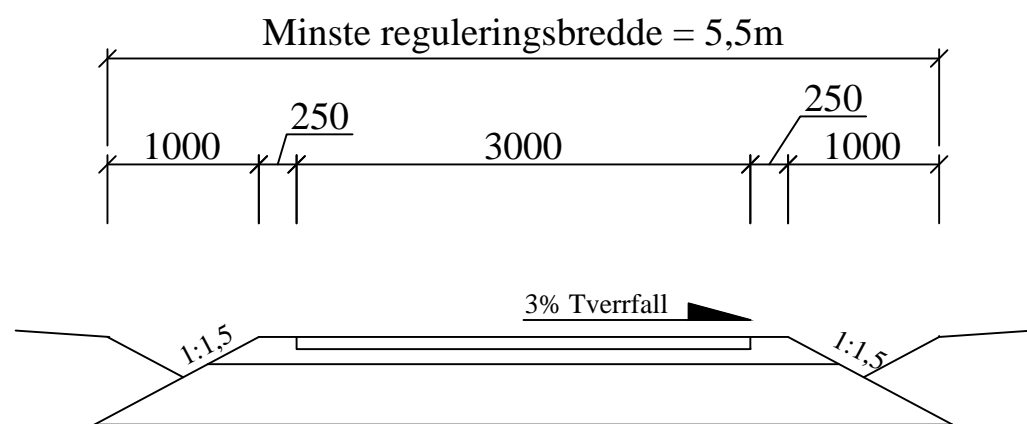

### Normalprofil K50

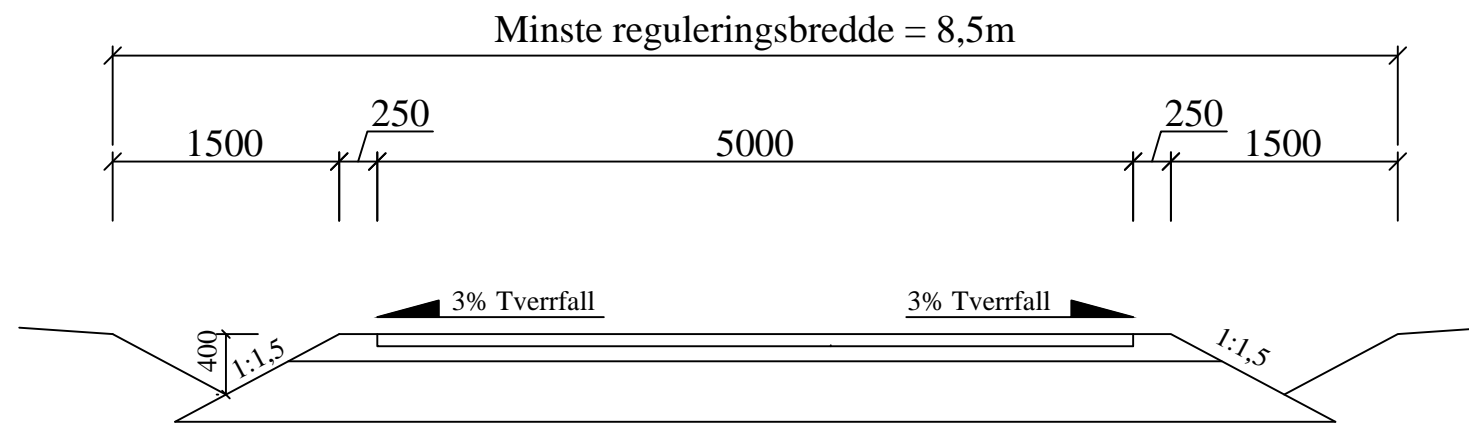


### Normalprofil P35

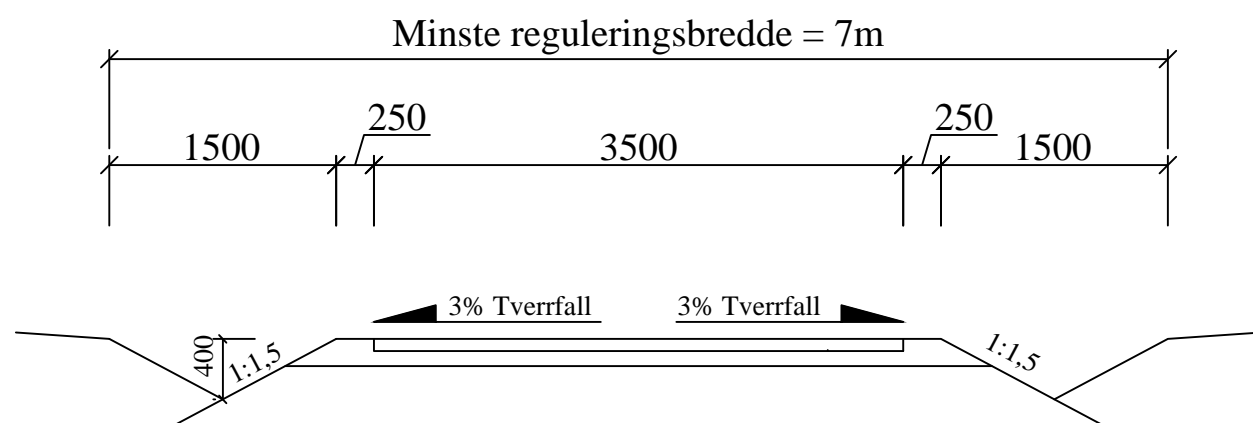

### Normalprofil K60



### Normalprofil K45

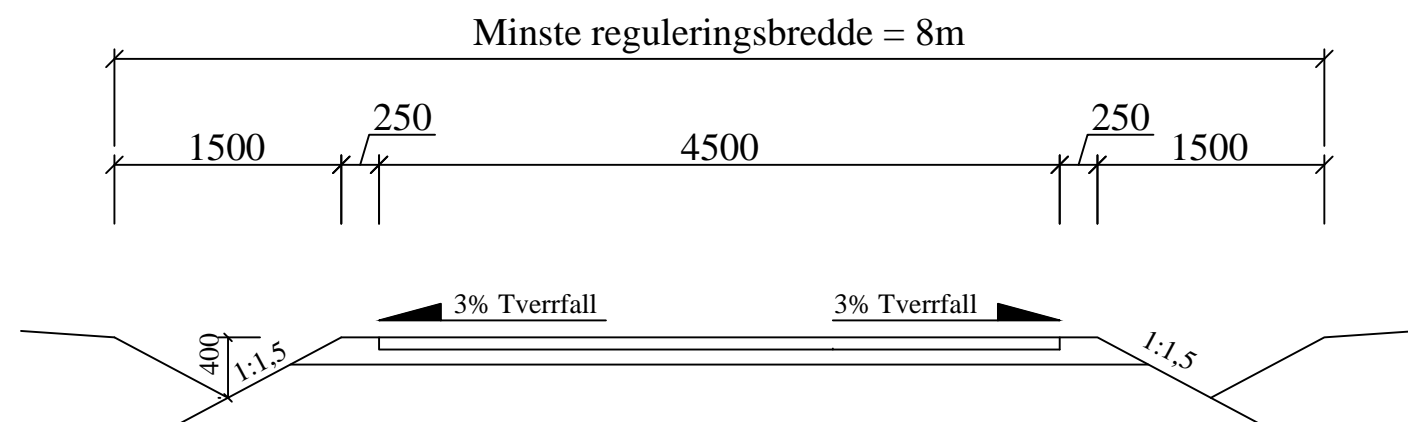

**FÆRDER  
KOMMUNE**

VEI- OG GATENORMAL FÆRDER KOMMUNE  
NORMALPROFIL P30-P35-K45-K50-K60

Tegn.dato: 04.10.2022

Rev.dato: Dato

Sign.: SR

Målestokk.: 1:50 (A3)

Tegn.nr

22-1