

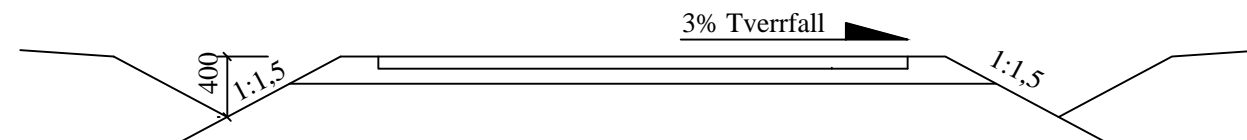
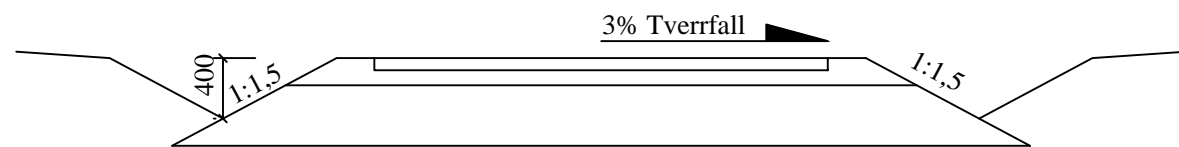
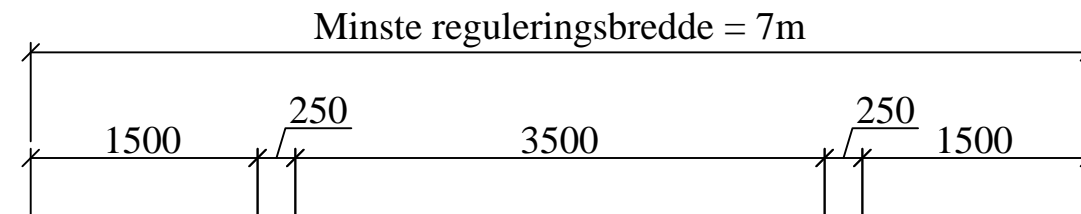
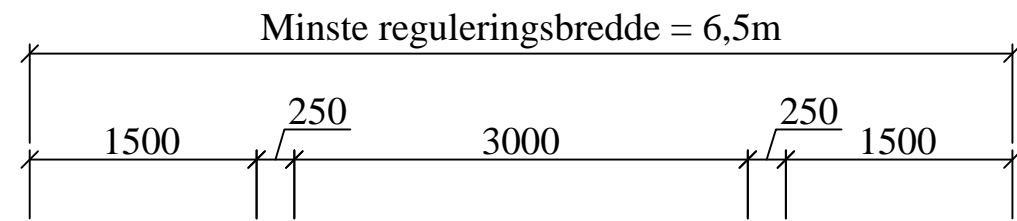


Normalprofil KV30

Normalprofil GS35

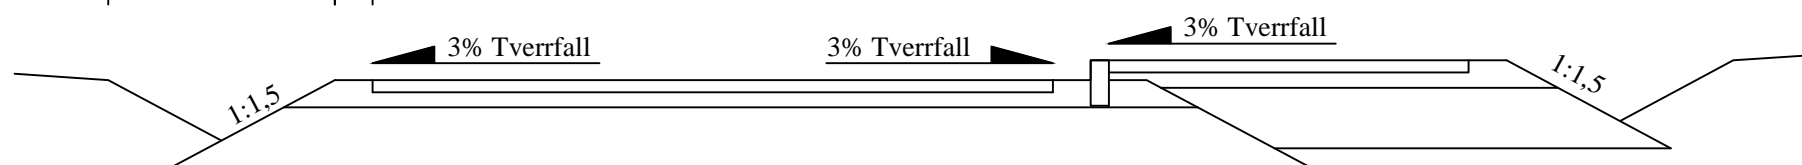

Normalprofil K45 med fortau

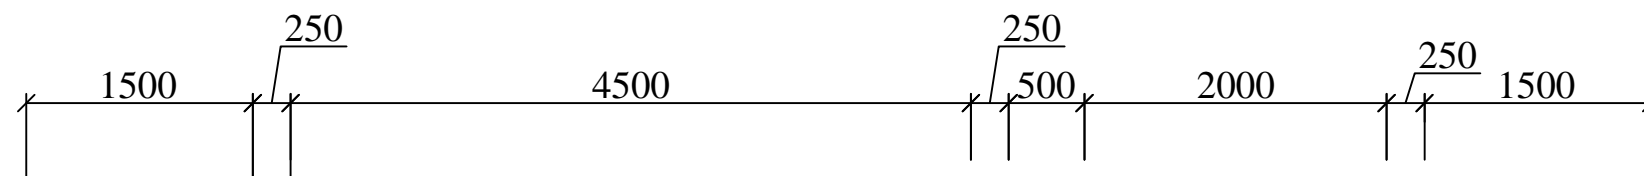

FÆRDER
KOMMUNE

Tegn.dato: 19.05.2022

Rev .dato: Dato

Sign.: SR

Målestokk.: 1:50 (A3)

VEI- OG GATENORMAL FÆRDER KOMMUNE
NORMALPROFIL KV30-GS35-K45 med fortau

Tegn.nr

22-2