




Normalprofil Boliggate

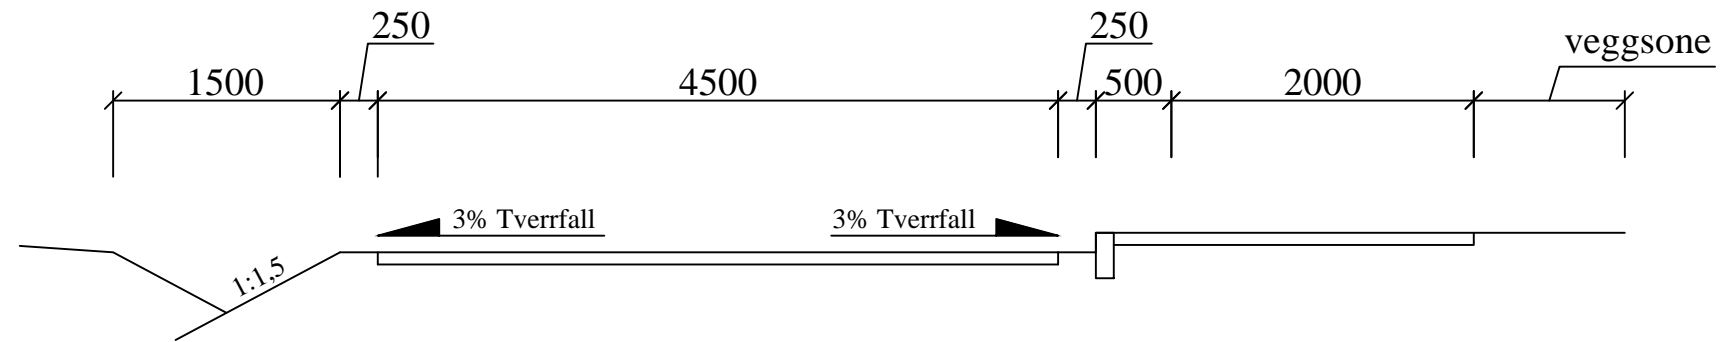

Normalprofil Adkomstgate

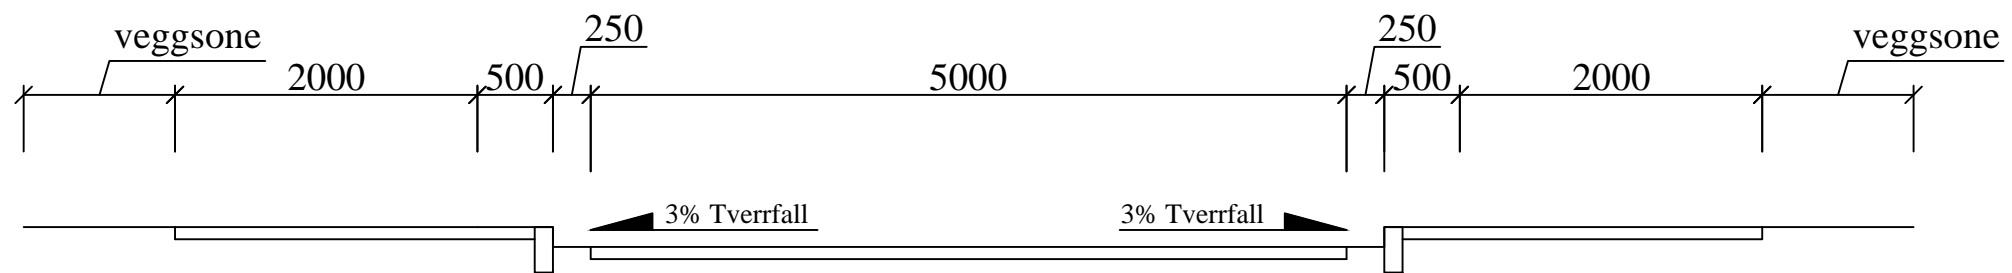

Normalprofil Samlegate

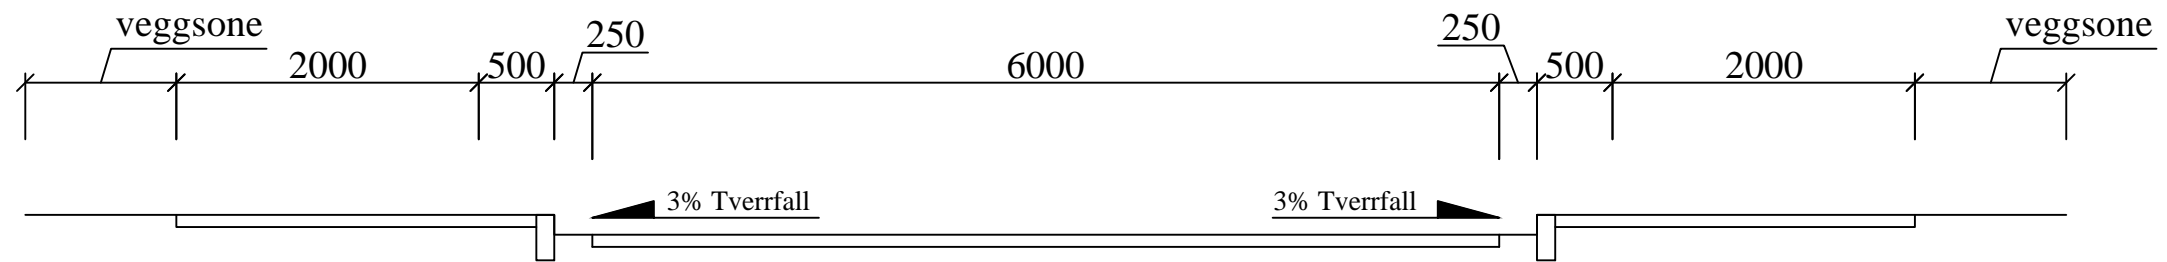

**FÆRDER
KOMMUNE**

VEI- OG GATENORMAL FÆRDER KOMMUNE
NORMALPROFIL BG-AG-SG

Tegn.dato: 19.05.2022

Rev .dato: Dato

Sign.: SR

Målestokk.: 1:50 (A3)

Tegn.nr

22-3